


DETAILS ARE INTENDED TO SHOW A TYPICAL STRUCTURAL FASTENING METHOD OF RETAINING WINDOWS AND DOORS FOR WARRANTY PURPOSES ONLY. WATER PROOFING ENVELOPE DETAILS ARE TO BE COMPLETED BY OTHERS AND ARE NOT THE RESPONSIBILITY OF WESTECK WINDOWS & DOORS.

SEE PROJECT SPECIFIC ARCHITECTURAL AND ENVELOPE ENGINEERING DETAILS THAT PERTAIN TO WATERPROOFING SEQUENCING DETAILS. IT IS THE SOLE RESPONSIBILITY OF THE CONTRACTOR AND PRODUCT INSTALLER TO ENSURE ALL PRODUCTS ARE INSTALLED LEVEL, PLUMB AND SQUARE TO ALLOW FOR PROPER OPERATION AND FULL PRODUCT WARRANTY.

WESTECK WINDOWS & DOORS NEITHER ENDORSES NOR APPROVES OF ANY FASTENING METHOD THAT DEVIATES FROM THESE DETAILS WITHOUT WRITTEN CONSENT.

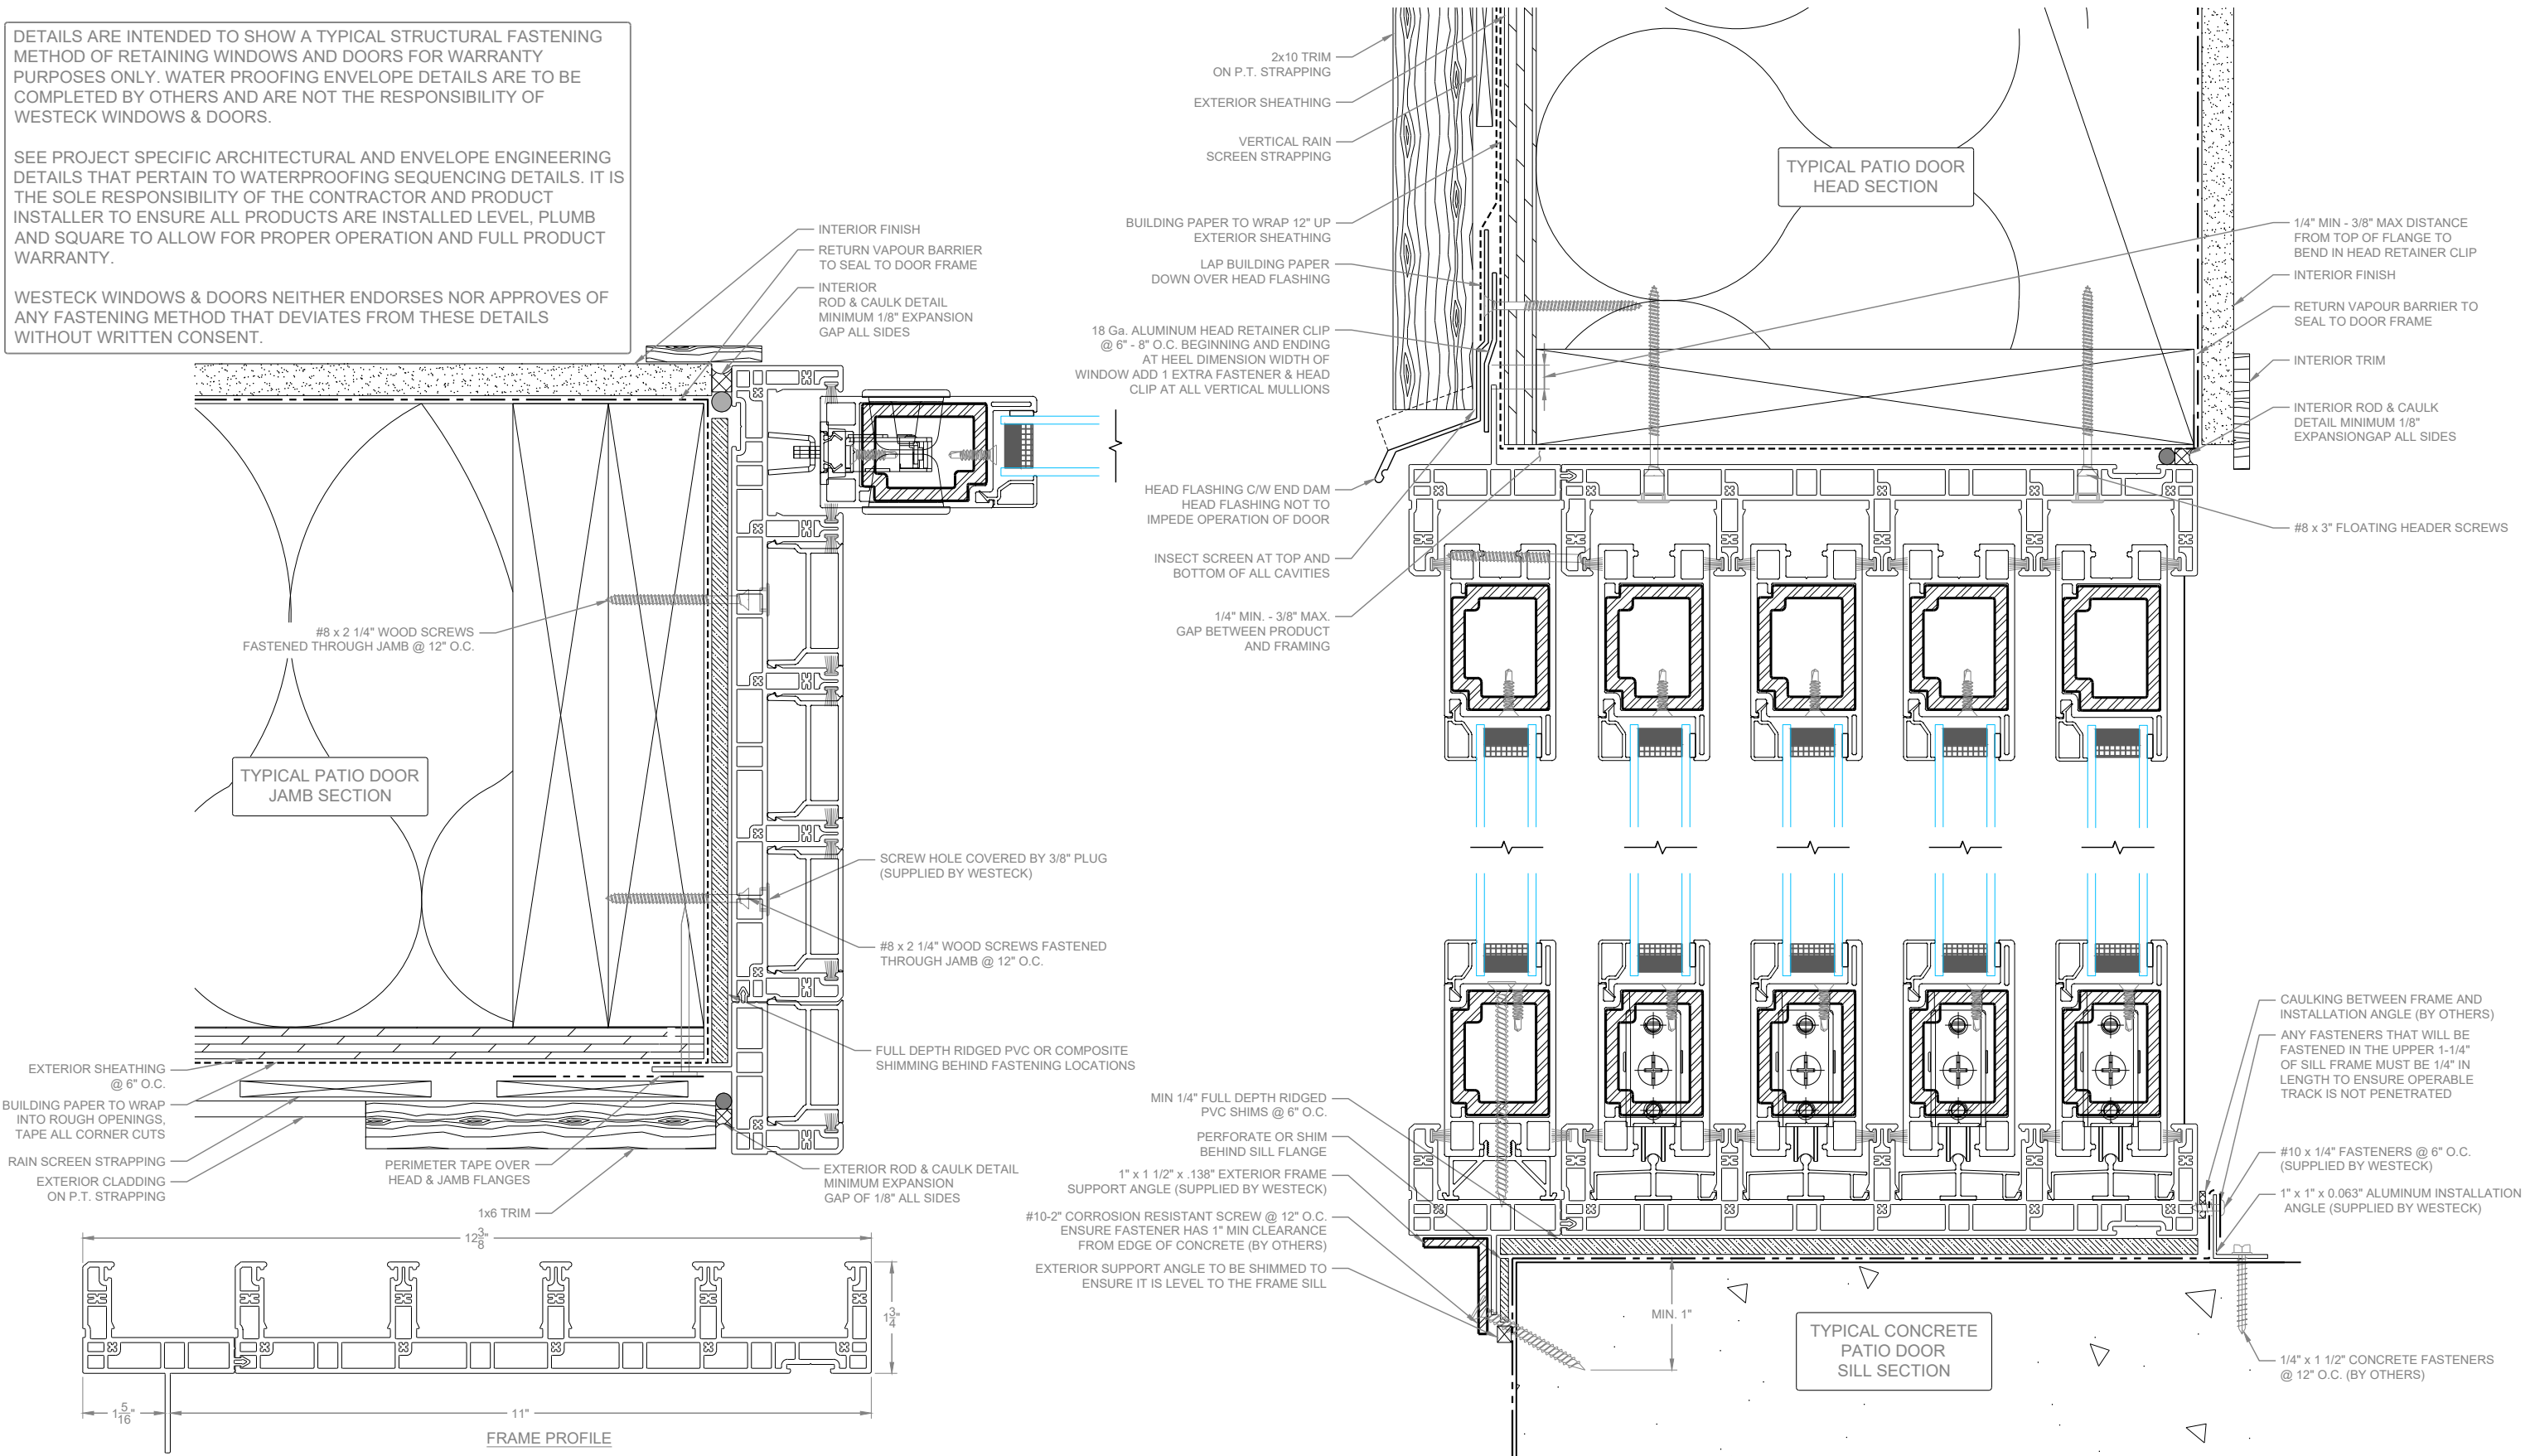

FILE PATH: F:\\_TechDept\Technical Document\Website Items\Kyle to review\_LAST SAVED BY: DOLGT, 2020-11-6 1:32 PM



REV.	DATE	DESCRIPTION	CHECKED	APPROVED
A	-	-	-	-
B	-	-	-	-
C	-	-	-	-
D	-	-	-	-
E	-	-	-	-

GrandView MultiSlide Series - Part 9 Typical Installation Detail

XXXF Configuration

Concrete Sill

SCALE	1:2.5
DATE	-
DRAWN BY	MATTR
SALES REP	-

**DRAFT**  
FOR DISCUSSION PURPOSES ONLY

DRAWING NUMBER  
**D1**